



P:\700336-080\Microstation\Public Meeting Plans\TYPICAL SECTIONS.dgn
 BY: jcliff DATE: 5/6/2009
 LAYOUT: TYPICAL SECTION XREF DWG2:
 XREF DWG3:

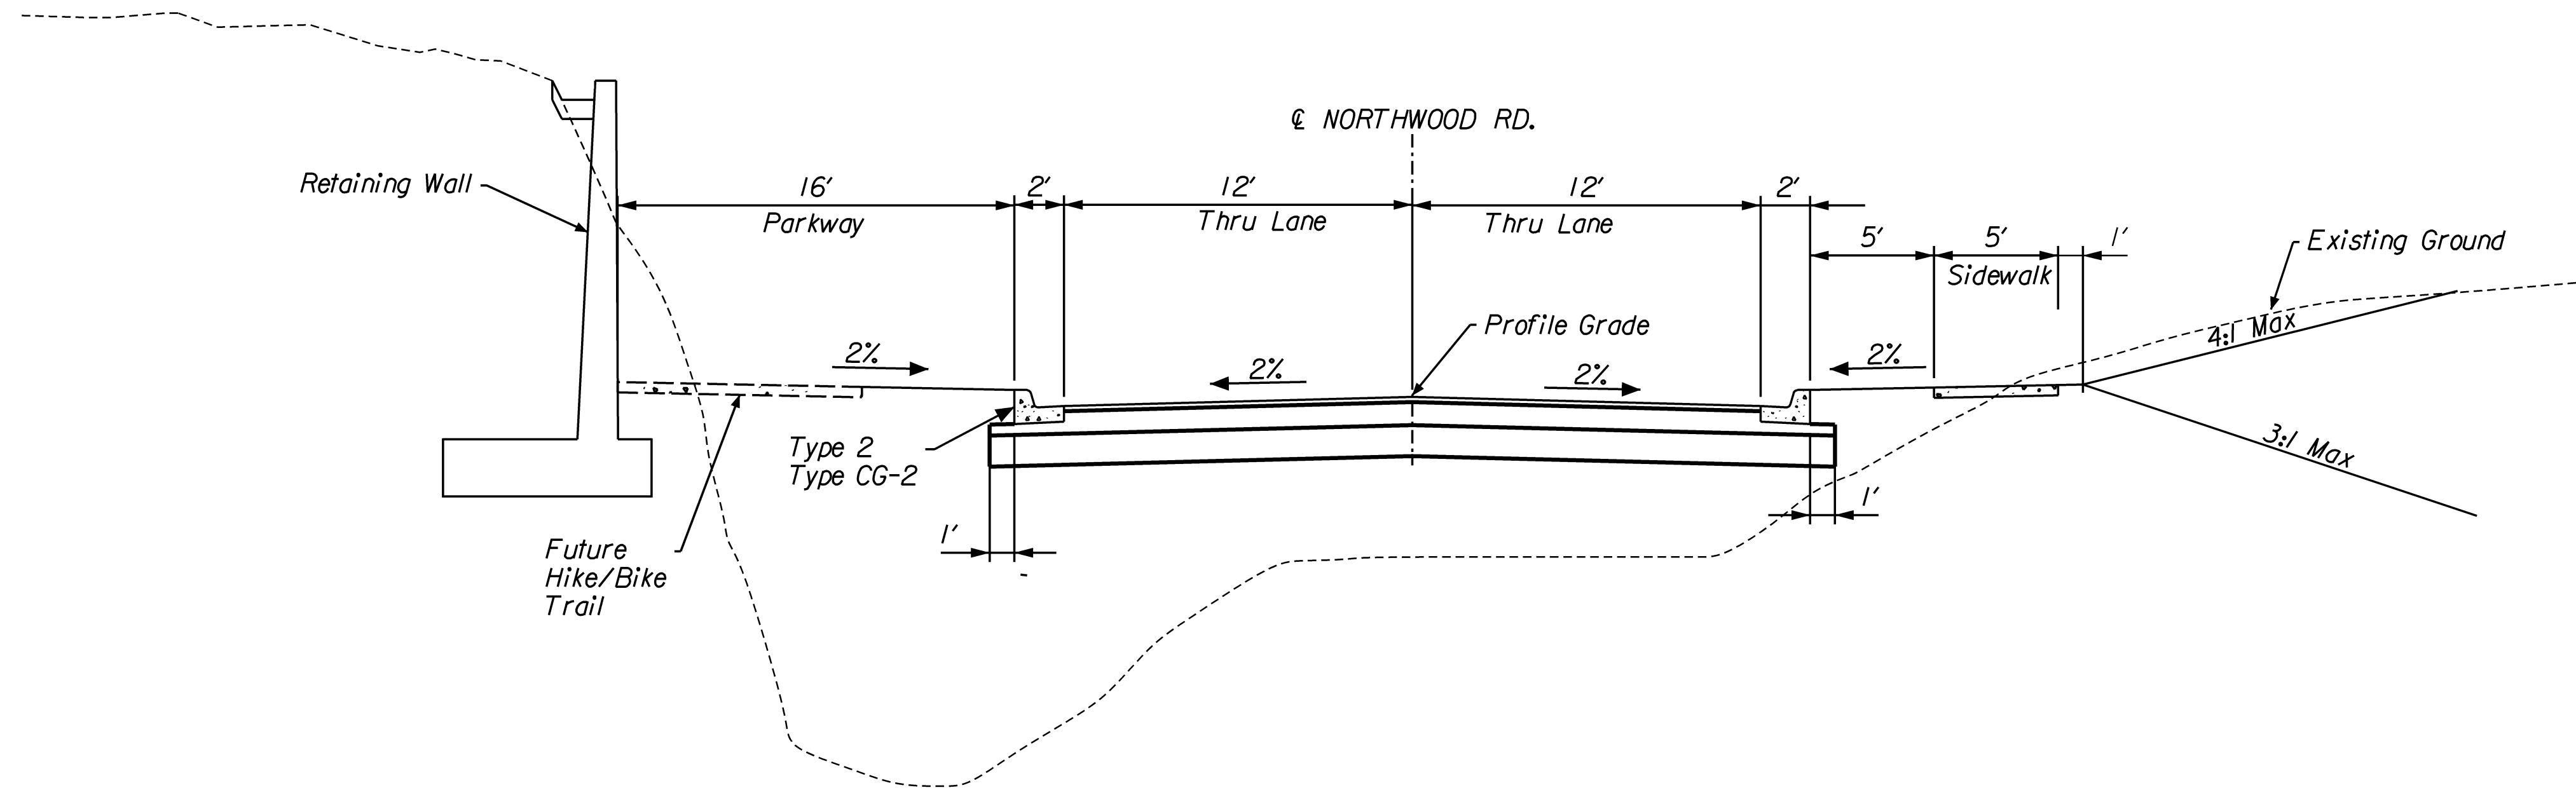

Northwood Road
 North of Merrimac

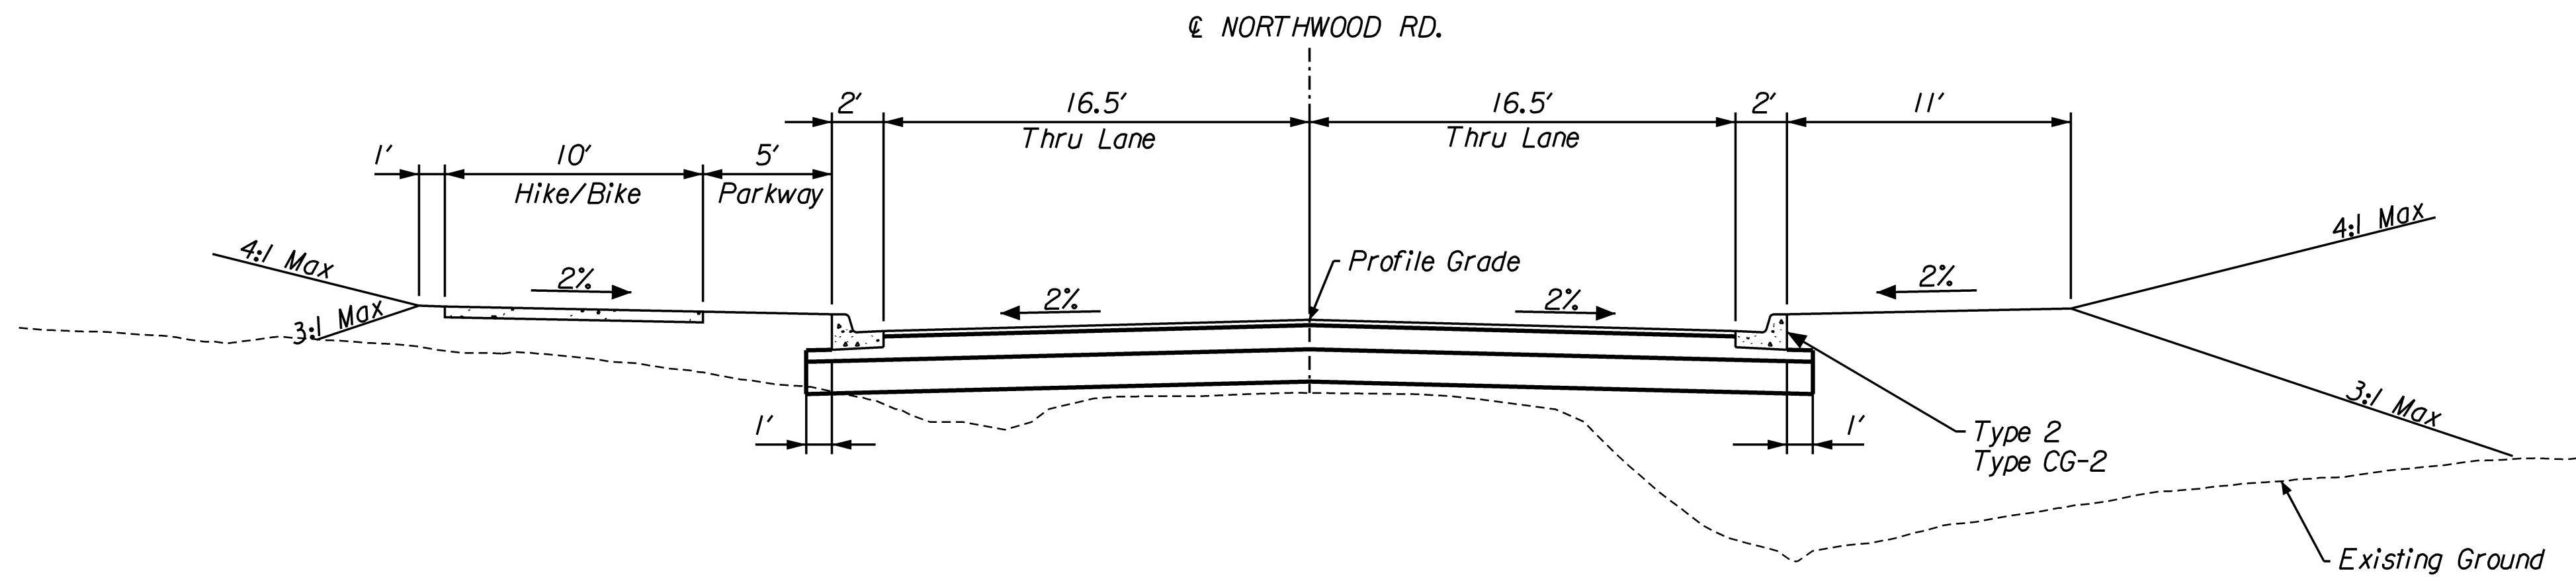

Northwood Road
 South of Merrimac

NORTHWOOD ROAD CITY OF RIVERSIDE, MISSOURI		STREET IMPROVEMENT PLANS TYPICAL SECTION	
700336-080 SHEET NO. 1 OF 1		SHAFER, KLINE & WARREN, INC. 11250 Corporate Avenue, Lenexa, KS 66219-1392 913/888-7800 FAX: 913/888-7868	
OFFICE LOCATIONS: Chicago, MO Columbia, MO Houston, TX		Iola, KS Kansas City, MO Lenexa, KS Macon, MO North Kansas City, MO Tulsa, OK	
CIVIL ENGINEERS ELECTRICAL ENGINEERS MECHANICAL ENGINEERS STRUCTURAL ENGINEERS LANDSCAPE ARCHITECTS AND SURVEYORS AND PLANNERS		DESIGNED BY: FJB DRAWN BY: JRW CHECKED BY: HAC ISSUE DATE: 5-15-09	
NO.		REVISIONS	
DATE		BY	
APPD		BY	
COPYRIGHT ©-2009-SHAFFER, KLINE & WARREN INC.			